



LEGEND

- FOUND MONUMENT AS NOTED
- CALCULATED POINT, NOT SET
- SET 5/8" X 24" REBAR & CAP L.S. 23599
- SET LATH

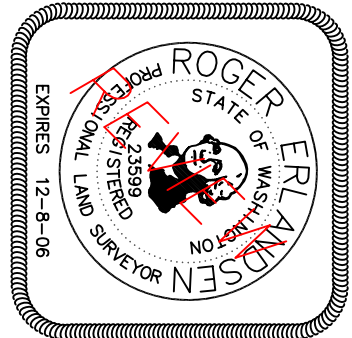

DATE SIGNED _____

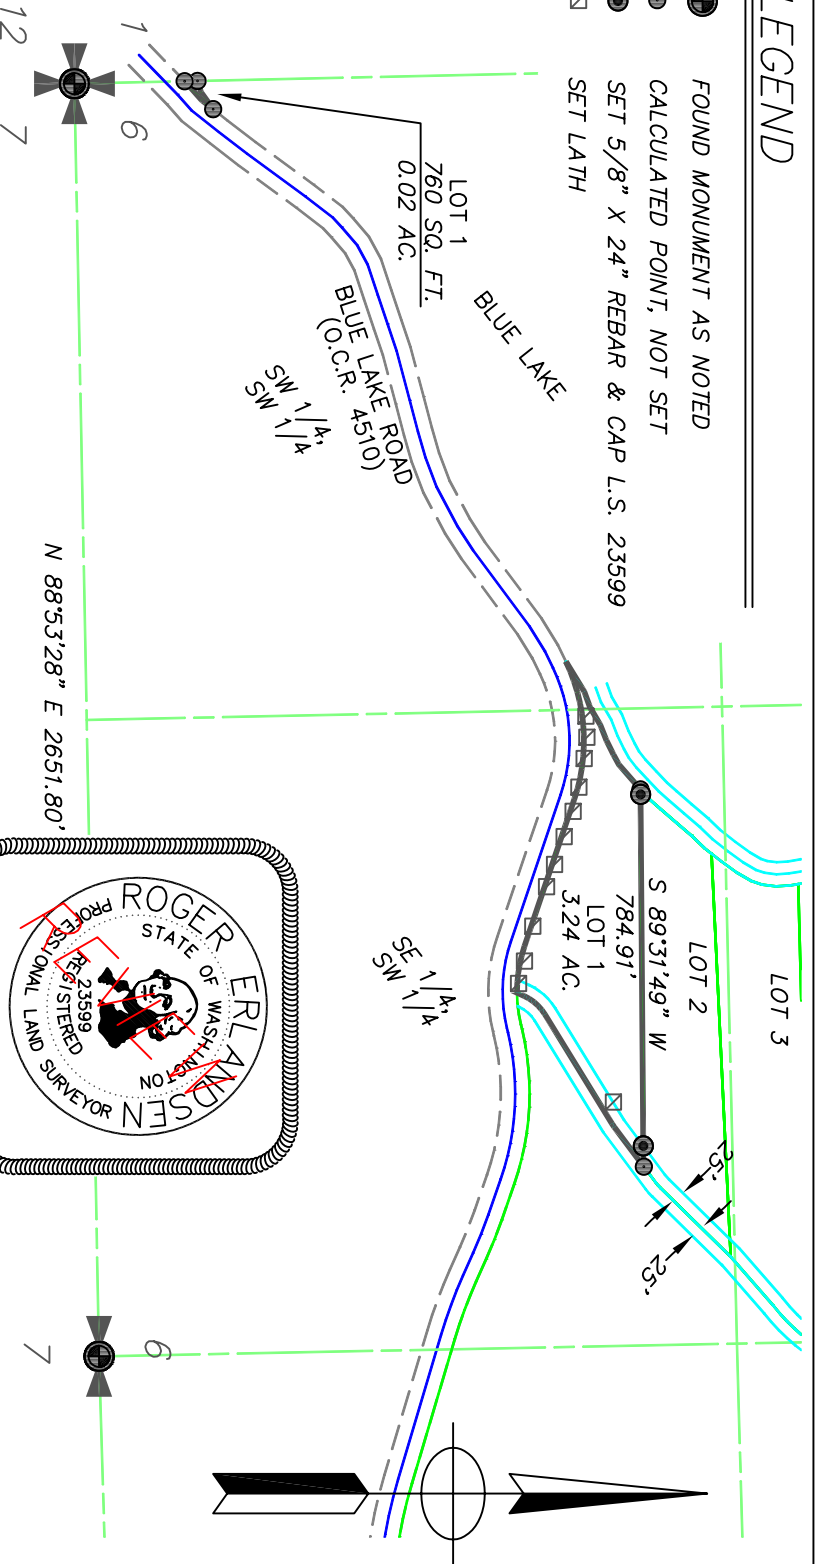

LOT 1 EXHIBIT FOR UCAN PARTNERSHIP, LLC

PORTION OF THE S 1/2 OF THE SW 1/4,
SECTION 6, T 39 N, R 27 E, W.M.,
OKANOGAN COUNTY, WA

		DATE:	06-21-06
		SCALE:	1" = 400'
SURVEYING PLANNING ENGINEERING GIS		DRAWN BY:	LCB
BREWSTER EAST WENATCHEE CHELAN EPHRATA OMAK		LAYOUT NAME:	LOT 1
1-800-732-7442		FILE NO.:	20060006-LOT 1
		JOB NO.:	20060006
		SHEET 1 OF 1	