



# LEGEND

- CALCULATED POINT, NOT SET
- SET 5/8" X 24" REBAR & CAP L.S. 23599

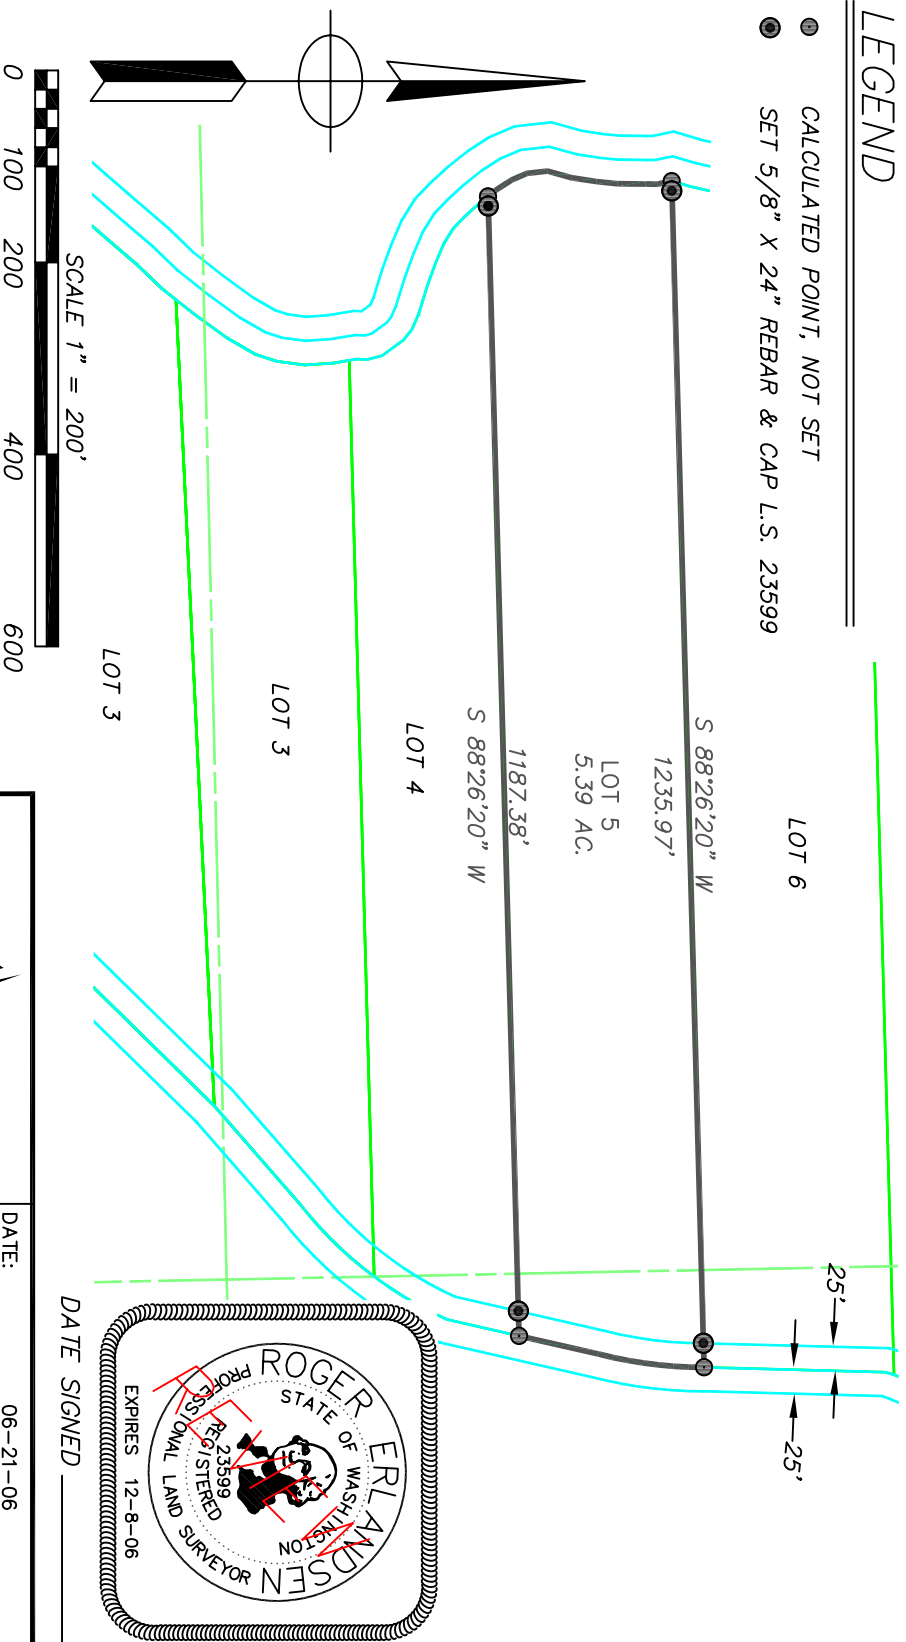

UCAN PARTNERSHIP, LLC  
 PT OF THE SW1/4 & PT OF THE SE1/4  
 SECTION 6, T 39 N, R 27 E, W.M.,  
 OKANOGAN COUNTY, WA

		DATE:	06-21-06
		SCALE:	1" = 200'
SURVEYING   PLANNING   ENGINEERING   GIS		DRAWN BY:	LCB
BREWSTER EAST WENATCHEE CHELAN EPHRATA OMAK		LAYOUT NAME:	LOT 5
1-800-732-7442		FILE NO.:	20060006-LOT 5
		JOB NO.:	20060006
		SHEET 1 OF 1	

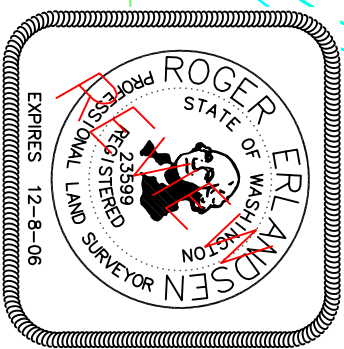

DATE SIGNED \_\_\_\_\_