



LEGEND


- CALCULATED POINT, NOT SET
- SET 5/8" X 24" REBAR & CAP L.S. 23599

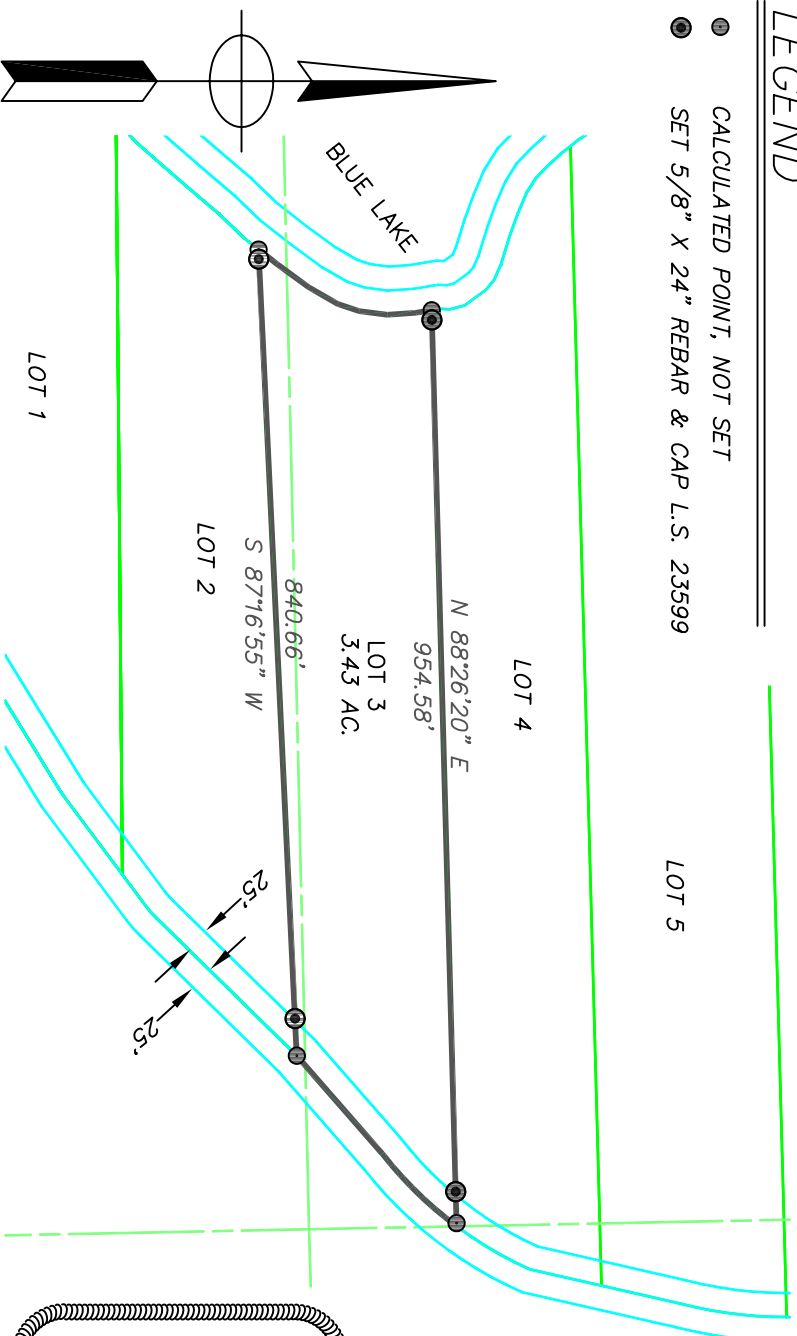

LOT 3 EXHIBIT FOR UCAN PARTNERSHIP, LLC

PT OF THE SE1/4-SW1/4 & NE14-SW1/4
SECTION 6, T 39 N, R 27 E, W.M.,
OKANOGAN COUNTY, WA

 Erlandsen SURVEYING PLANNING ENGINEERING GIS		DATE:	06-21-06
		SCALE:	1" = 200'
DRAWN BY:		LCB	
LAYOUT NAME:		LOT 3	
FILE NO.:	20060006-LOT 3		
JOB NO.:	20060006		
BREWSTER EAST WENATCHEE CHELAN EPHRATA OMAK			
1-800-732-7442			
SHEET 1 OF 1			

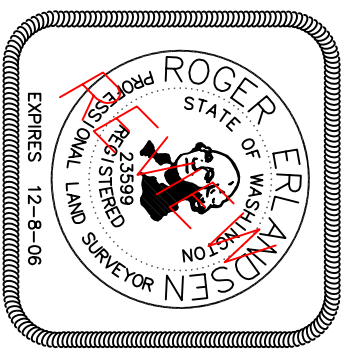

DATE SIGNED _____