



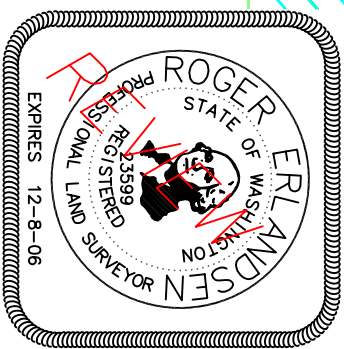
# LEGEND

- CALCULATED POINT, NOT SET
- SET 5/8" X 24" REBAR & CAP L.S. 23599

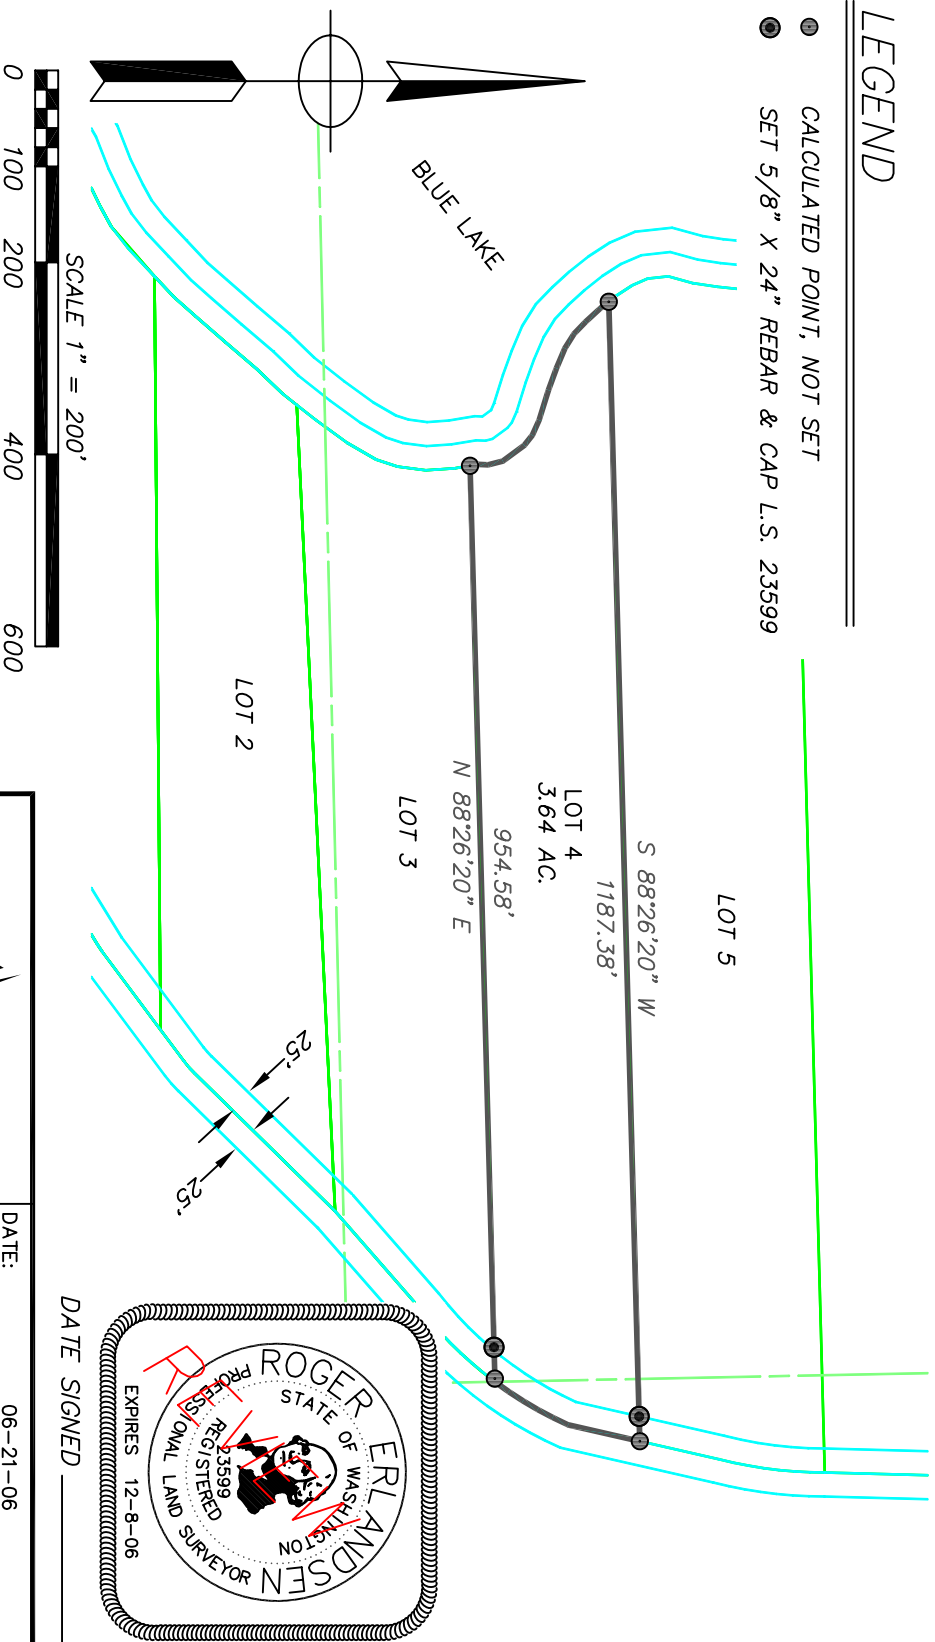

UCAN PARTNERSHIP, LLC  
 LOT 4 EXHIBIT  
 FOR  
 PT OF THE SW1/4 & PT OF THE SE1/4  
 SECTION 6, T 39 N, R 27 E, W.M.,  
 OKANOGAN COUNTY, WA

 <b>Erlandsen</b> SURVEYING   PLANNING   ENGINEERING   GIS		DATE:	06-21-06
		SCALE:	1" = 200'
BREWSTER	EAST WENATCHEE	CHELAN	
EPHRATA	OMAK		
1-800-732-7442			
FILE NO.:	20060006-LOT 4	LAYOUT NAME:	LOT 4
JOB NO.:	20060006		
SHEET 1 OF 1			



DATE SIGNED \_\_\_\_\_